



TRUSS ANCHORAGE SCHEDULE					
MARK	CONNECTOR MANUFACTURER/MODEL	FASTENERS	ROOF TRUSS	TOTAL ALLOW. UPLIFT	REMARKS
		TRUSS JOIST/RAFTER	BEAM/CEILING/PLATE		
Ⓐ	HETAL 20	14-100 x 1-1/2" Min. 4" Conc. Embed.	Embed into BEAM WRAP STRAP OVER TRUSS	1,810	FL 11473
Ⓛ	SIMPSON "L1012"	(12) 120 x 1-1/2" NAILS	(12) 120 x 1-1/2" NAILS	845 LBS.	FL 10458.18
Ⓢ	SIMPSON HANGER "L1024"	(4) 100 x 1-1/2" NAILS	(2) 100 x 1-1/2" NAILS	435 LBS.	HANGER FL 10331.18

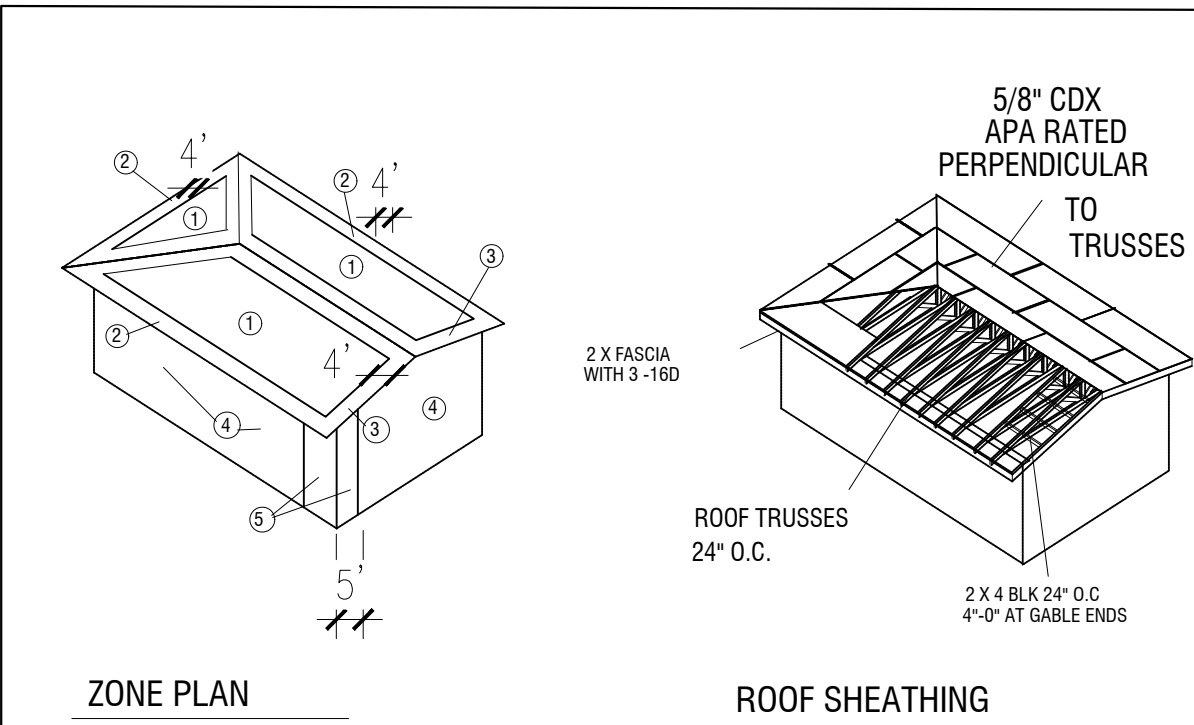

SHEATHING SCHEDULE

LOCATION	PANEL	FASTENERS	SPACING /ZONE
ROOF	5/8" CDX APA RATED	8d ring shank	6" O/C EDGES 4" O/C EDGES ZONE 1 ZONE 2 ZONE 3
PLYWOOD ROOF DECKING AND DIAPHRAGM			
A. SHALL BE 5/8" THICKNESS "CDX" TYPE AND SHALL BE CONTINUOUS OVER THREE OR MORE SPANS, WITH FACE GRAIN PERPENDICULAR TO THE SUPPORTS. B. CONNECT PLYWOOD ROOF DIAPHRAGM TO STRUCTURE WITH 8d RING SHANK NAILS.			

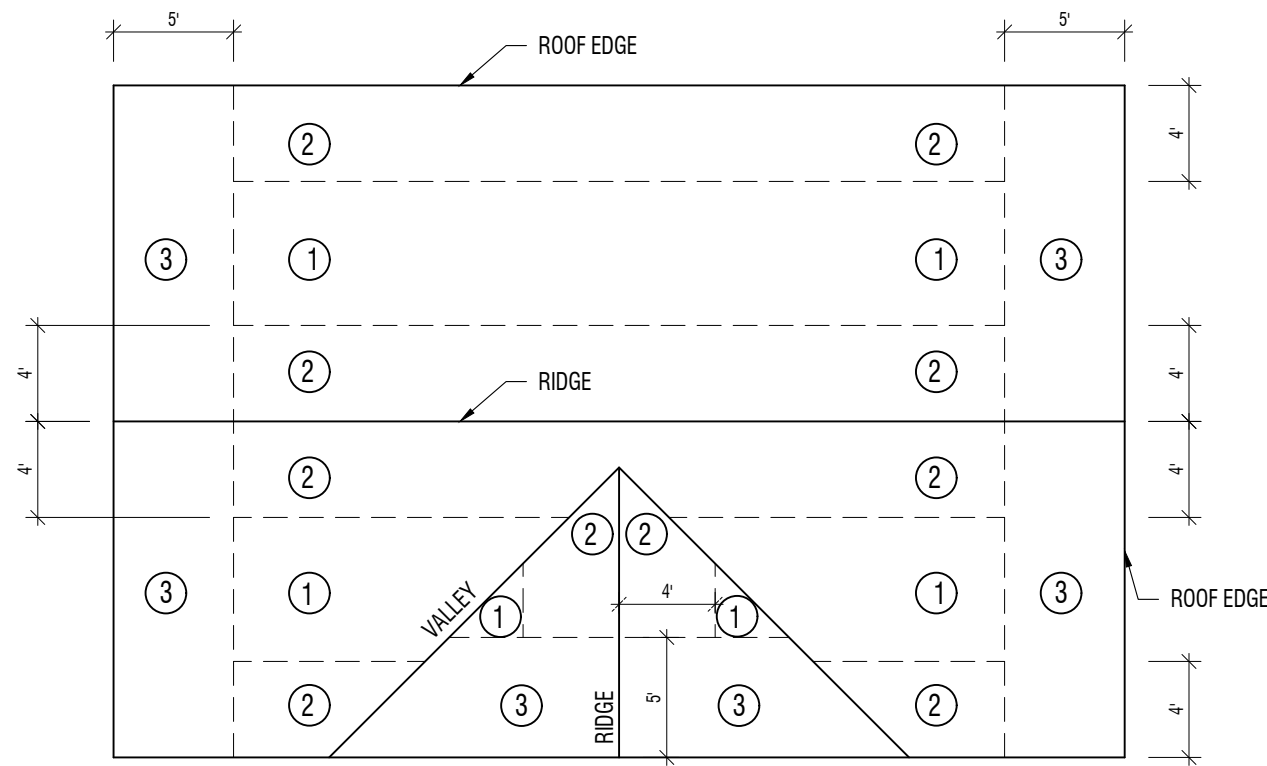

ROOF SHEATHING NAILING ZONES

N.T.S. FBC R803.2.3.1


FBC 2023 R803.2.3.1 SHEATHING FASTENINGS:
WOOD STRUCTURAL PANEL 15/32" OR LESS SHEATHING SHALL BE FASTENED TO ROOF FRAMING WITH RSRS-01 (2-3/8"x0.113"), THICKER THAN 15/32" WITH RSRS-03 (2-3/8"x0.113") NAILS AT 6 INCHES O.C. AT EDGES AND 6 INCHES ON CENTER AT INTERMEDIATE FRAMING. UNLESS ROOF DIAPHRAGM DESIGN REQUIRES A CLOSER SPACING. RSRS-01 IS RING-SHANK ROOF SHEATHING NAIL MEETING THE SPECIFICATIONS IN ASTM F1667.

WHERE ROOF FRAMING WITH A SPECIFIC GRAVITY, 0.42 < G < 0.49 IS USED, SPACING OF RING SHANK FASTENERS SHALL BE 4 INCHES ON CENTER IN NAILING ZONE 3 IN ACCORDANCE WITH FIGURE SHOWN WHERE V-ULT IS 165 M.P.H. OR GREATER.


EXCEPTIONS:
1. WHERE ROOF FRAMING WITH A SPECIFIC GRAVITY, 0.42 < G < 0.49 IS USED, SPACING OF RING-SHANK FASTENERS SHALL BE PERMITTED AT 12" ON CENTER AT INTERMEDIATE FRAMING IN NAILING ZONE 1 FOR ANY V-ULT AND IN NAILING ZONE 2 FOR V-ULT LESS THAN OR EQUAL TO 140 MPH. IN ACCORDANCE WITH FIGURE R803.2.3.1

2. WHERE ROOF FRAMING WITH A SPECIFIC GRAVITY, G = 0.49 IS USED, SPACING OF RING-SHANK FASTENERS SHALL BE PERMITTED AT 12" ON CENTER AT INTERMEDIATE FRAMING IN NAILING ZONE 1 FOR ANY V-ULT AND IN NAILING ZONE 2 FOR V-ULT LESS THAN OR EQUAL TO 150 MPH. IN ACCORDANCE WITH FIGURE R803.2.3.1

3. WHERE ROOF FRAMING WITH A SPECIFIC GRAVITY, G = 0.49 IS USED, 8d COMMON OR 8d HOT DIPPED GALVANIZED BOX NAILS AT 6" ON CENTER AT EDGES AND 6" ON CENTER AT INTERMEDIATE FRAMING SHALL BE PERMITTED FOR V-ULT LESS THAN OR EQUAL TO 130 MPH IN ACCORDANCE WITH FIGURE R803.2.3.1

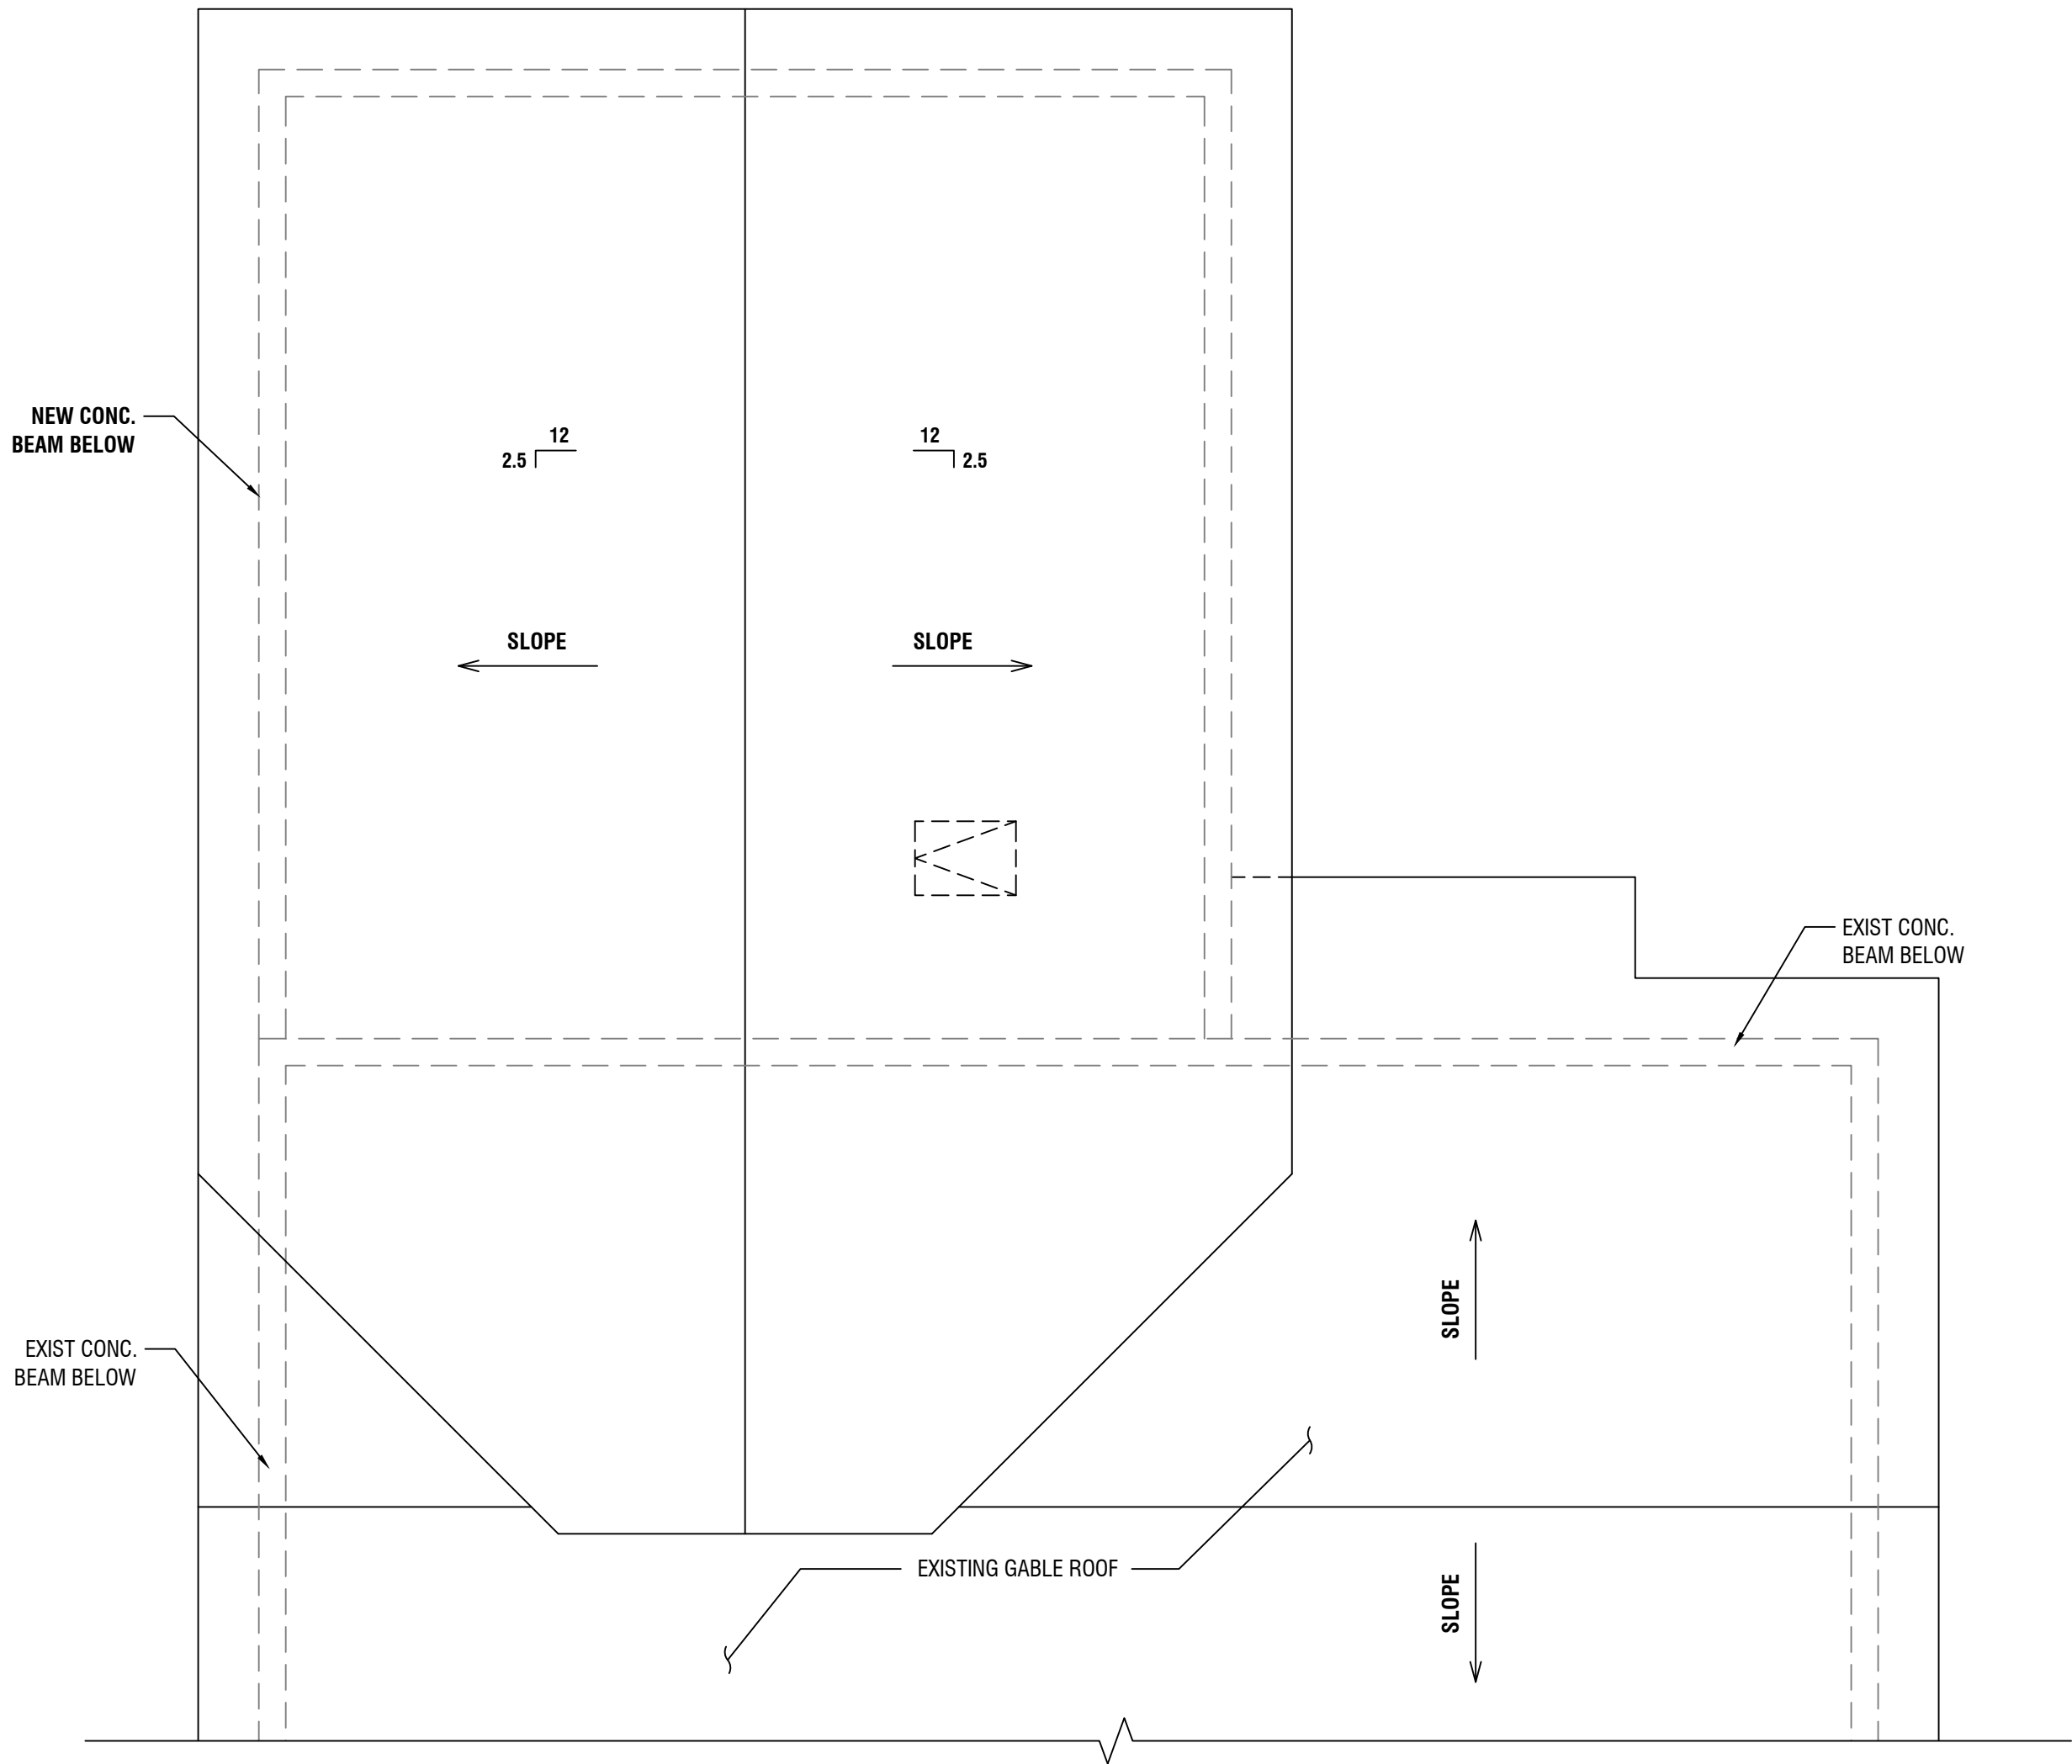

ROOF PLAN
SCALE: 1/4" = 1'-0"

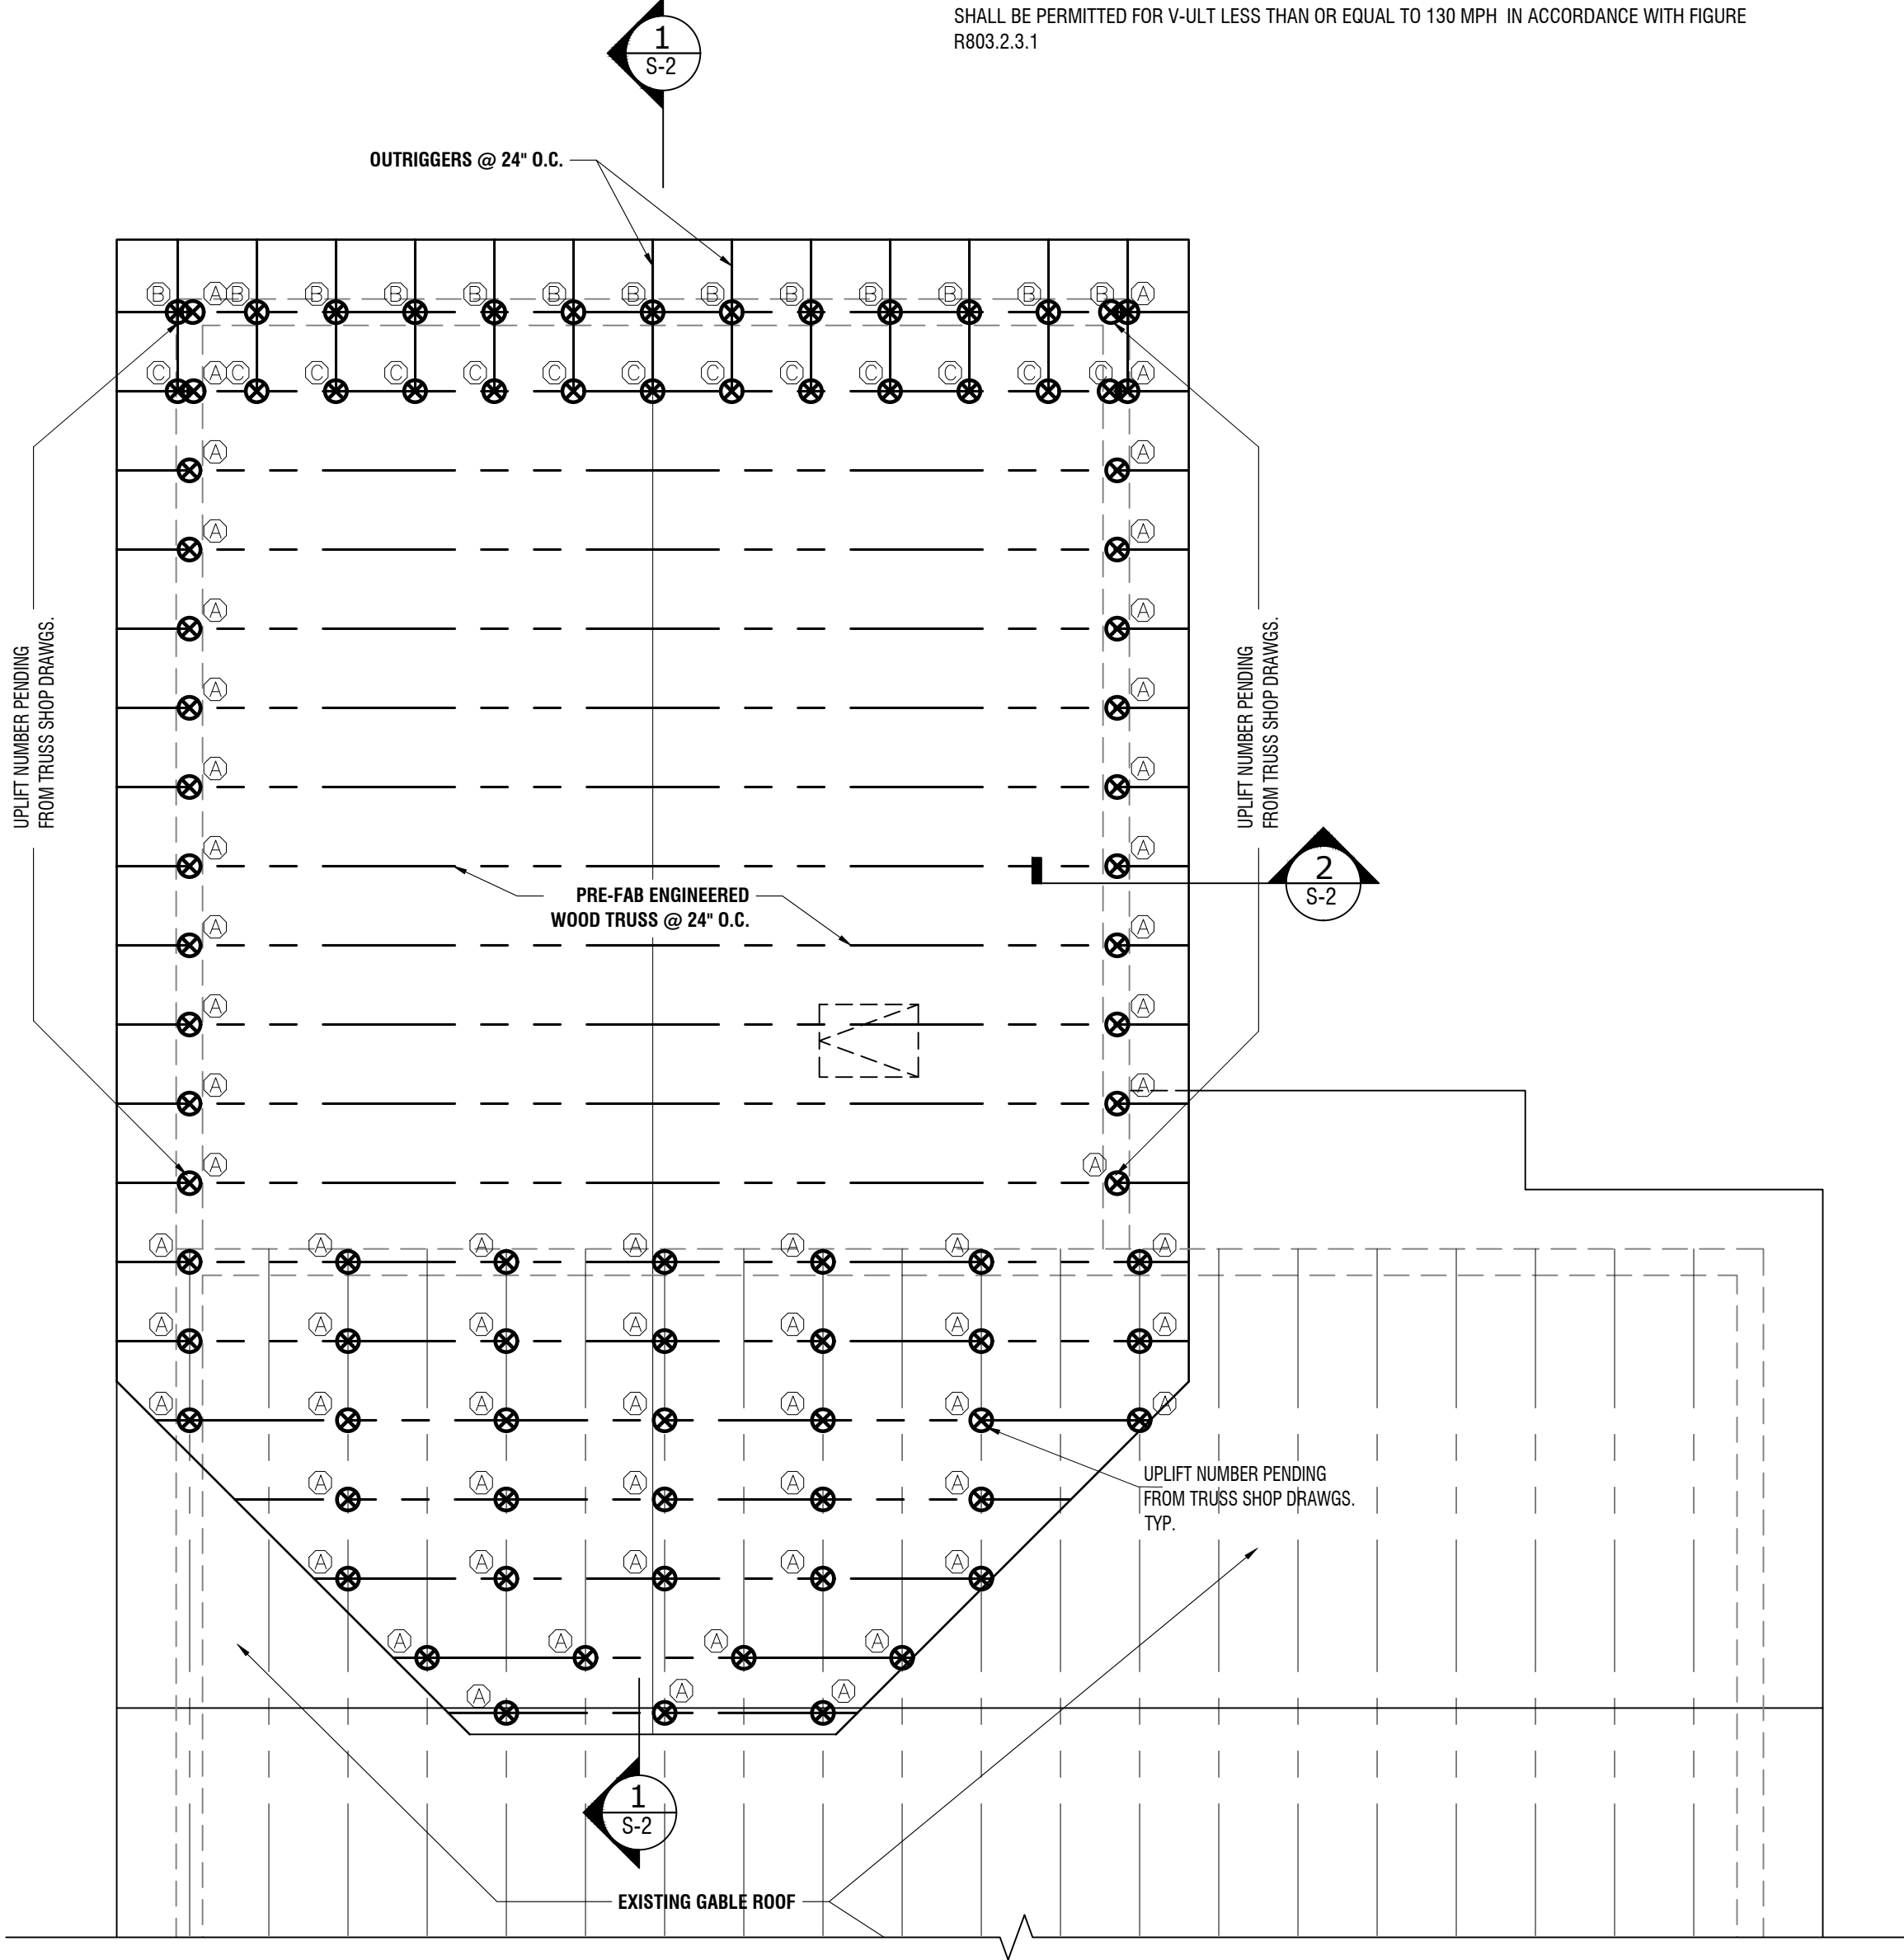

ROOF FRAMING PLAN
SCALE: 1/4" = 1'-0"

NO. 1

NO. 2

