



TRUSS ANCHORAGE SCHEDULE

MARK	CONNECTOR MANUFACTURER/MODEL	FASTENERS		TOTAL ALLOW. UPLIFT	REMARKS
		TRUSS/JOIST/RAFTER	ROOF TRUSS BEAM/LEDGER/PLATE		
A	HETAL 20	14-16d x 1-1/2" Min. 4" Conc. Embed.	embed into BEAM WRAP STRAP OVER TRUSS	1,810	FL 11473
B	SIMPSON "LTS12"	(12) 12d x 1-1/2" NAILS	(12) 12d x 1-1/2" NAILS	645 LBS.	FL 10456.18
C	SIMPSON HANGER "LUS24"	(4) 10d x 1-1/2" NAILS	(2) 10d x 1-1/2" NAILS	435 LBS.	HANGER FL. 10531.16

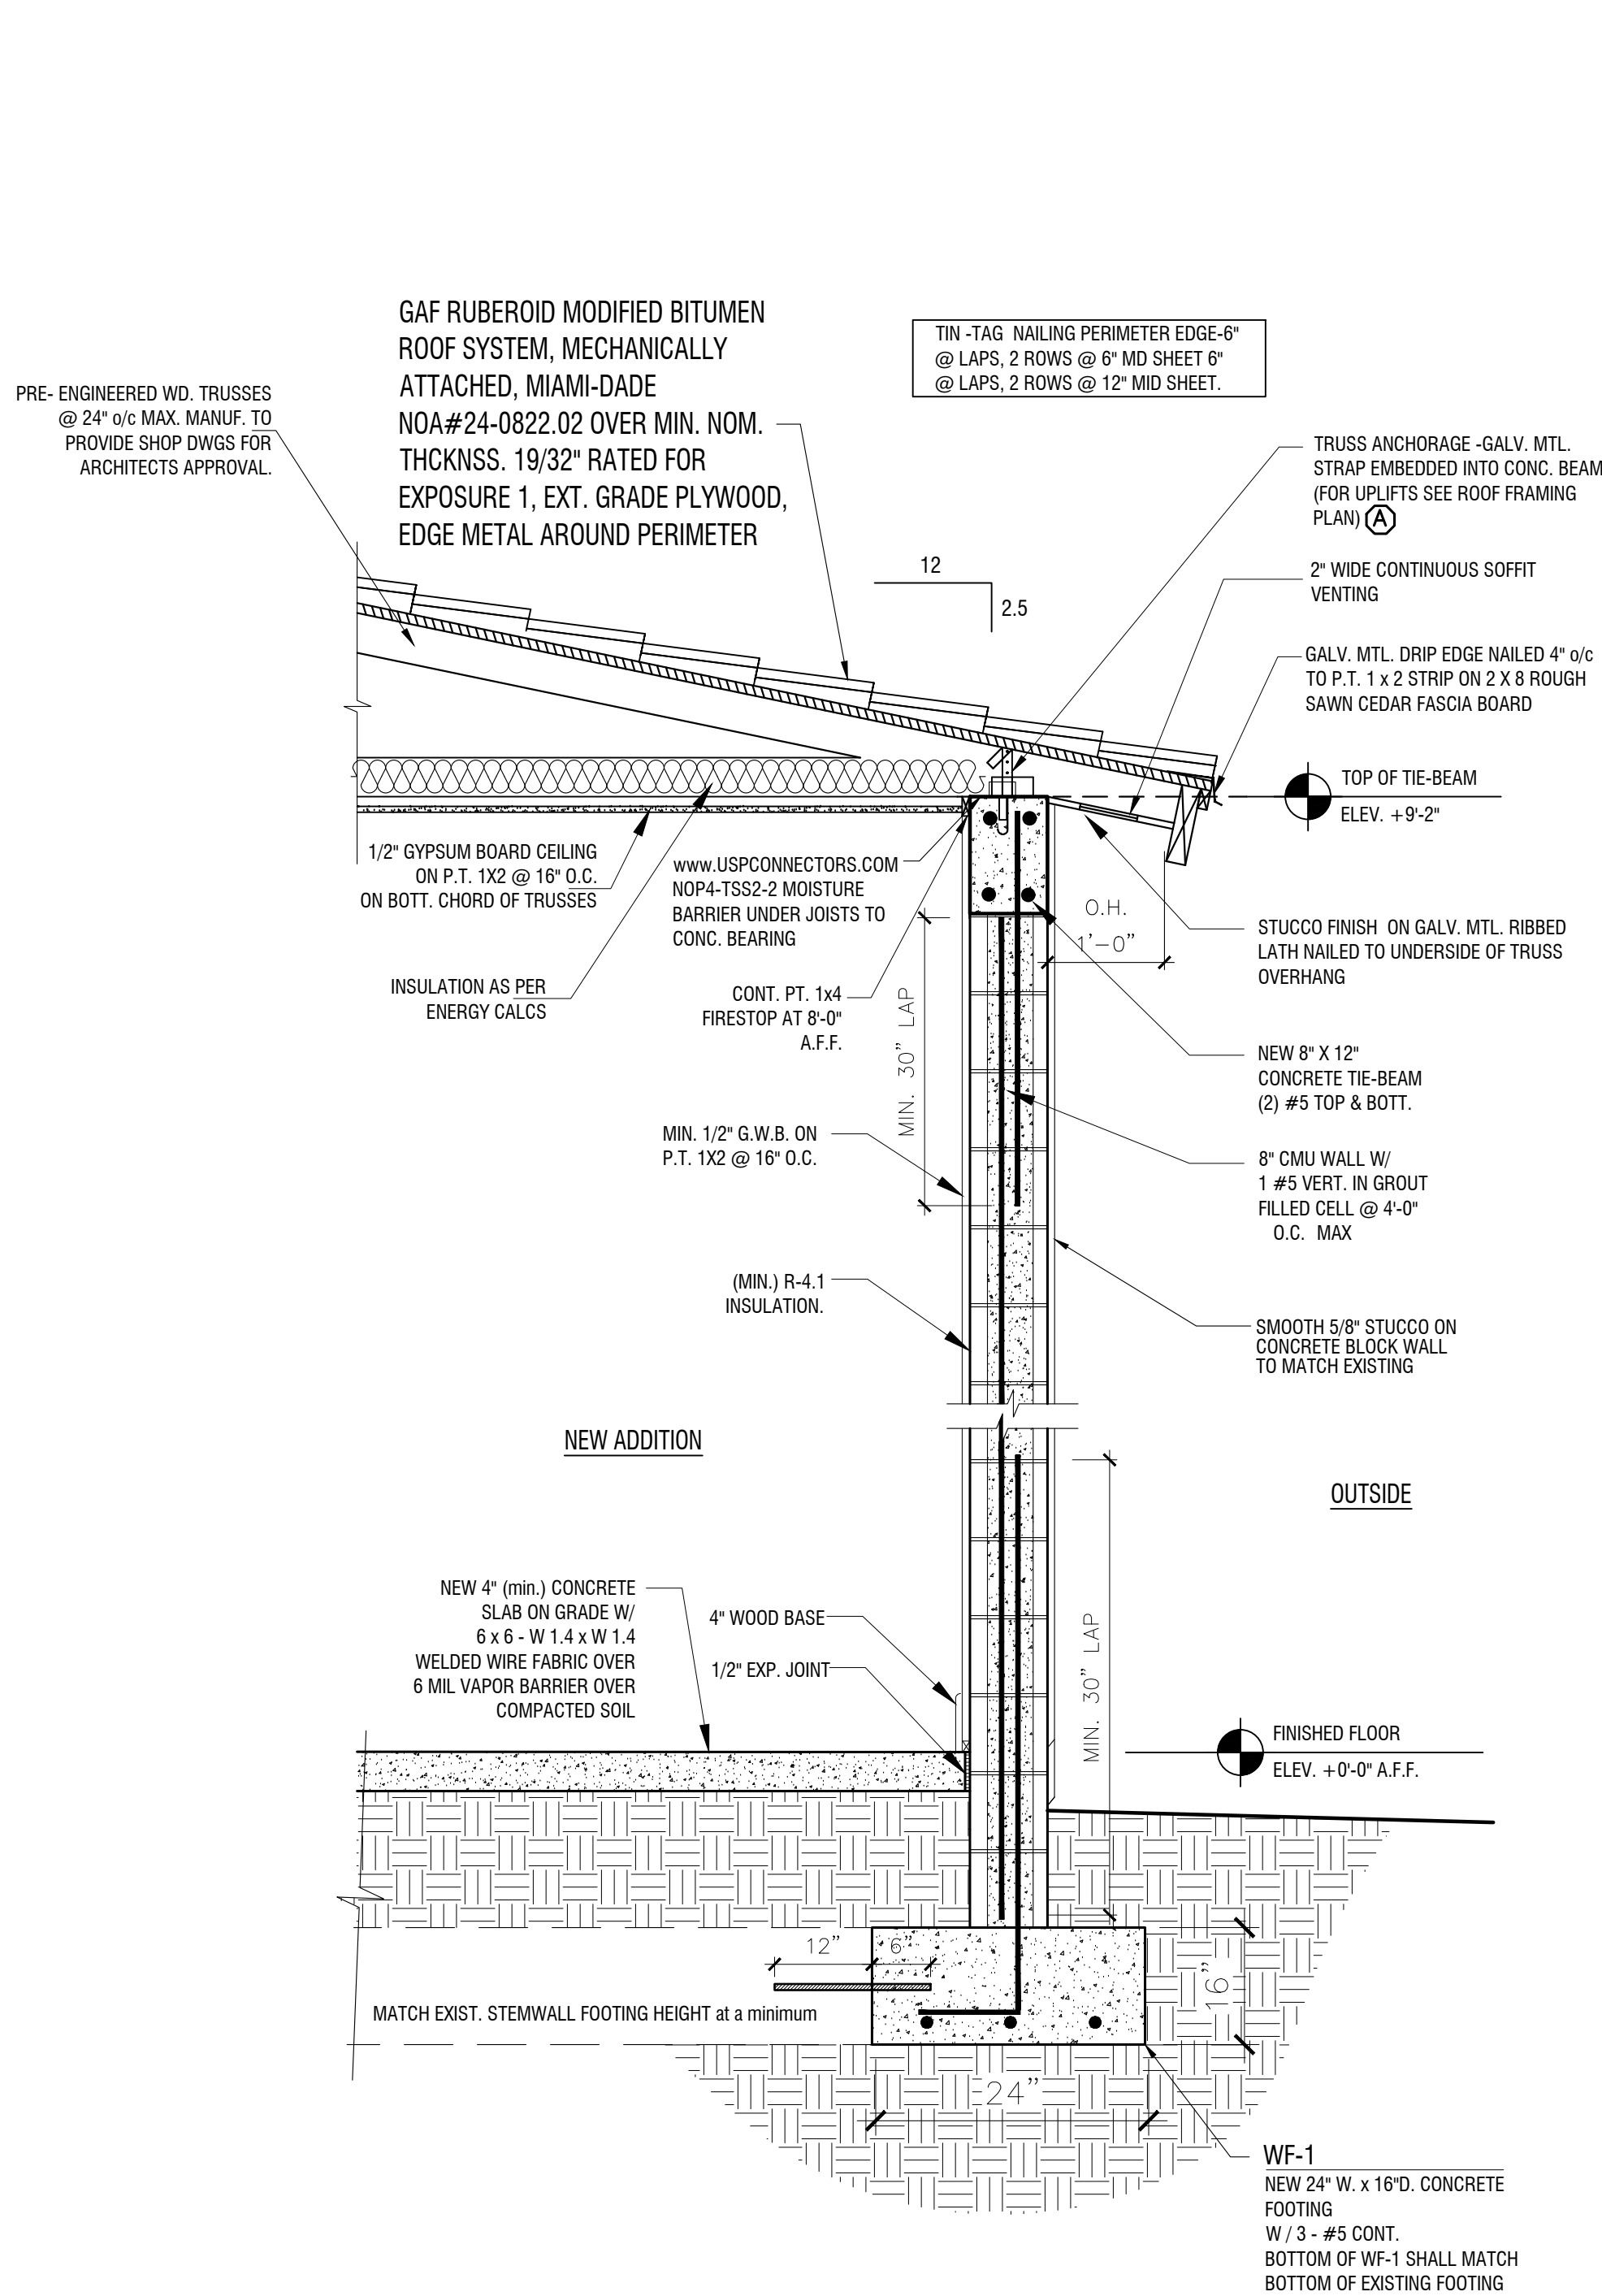

2 WALL SECTION
SCALE: 3/4" = 1'-0"

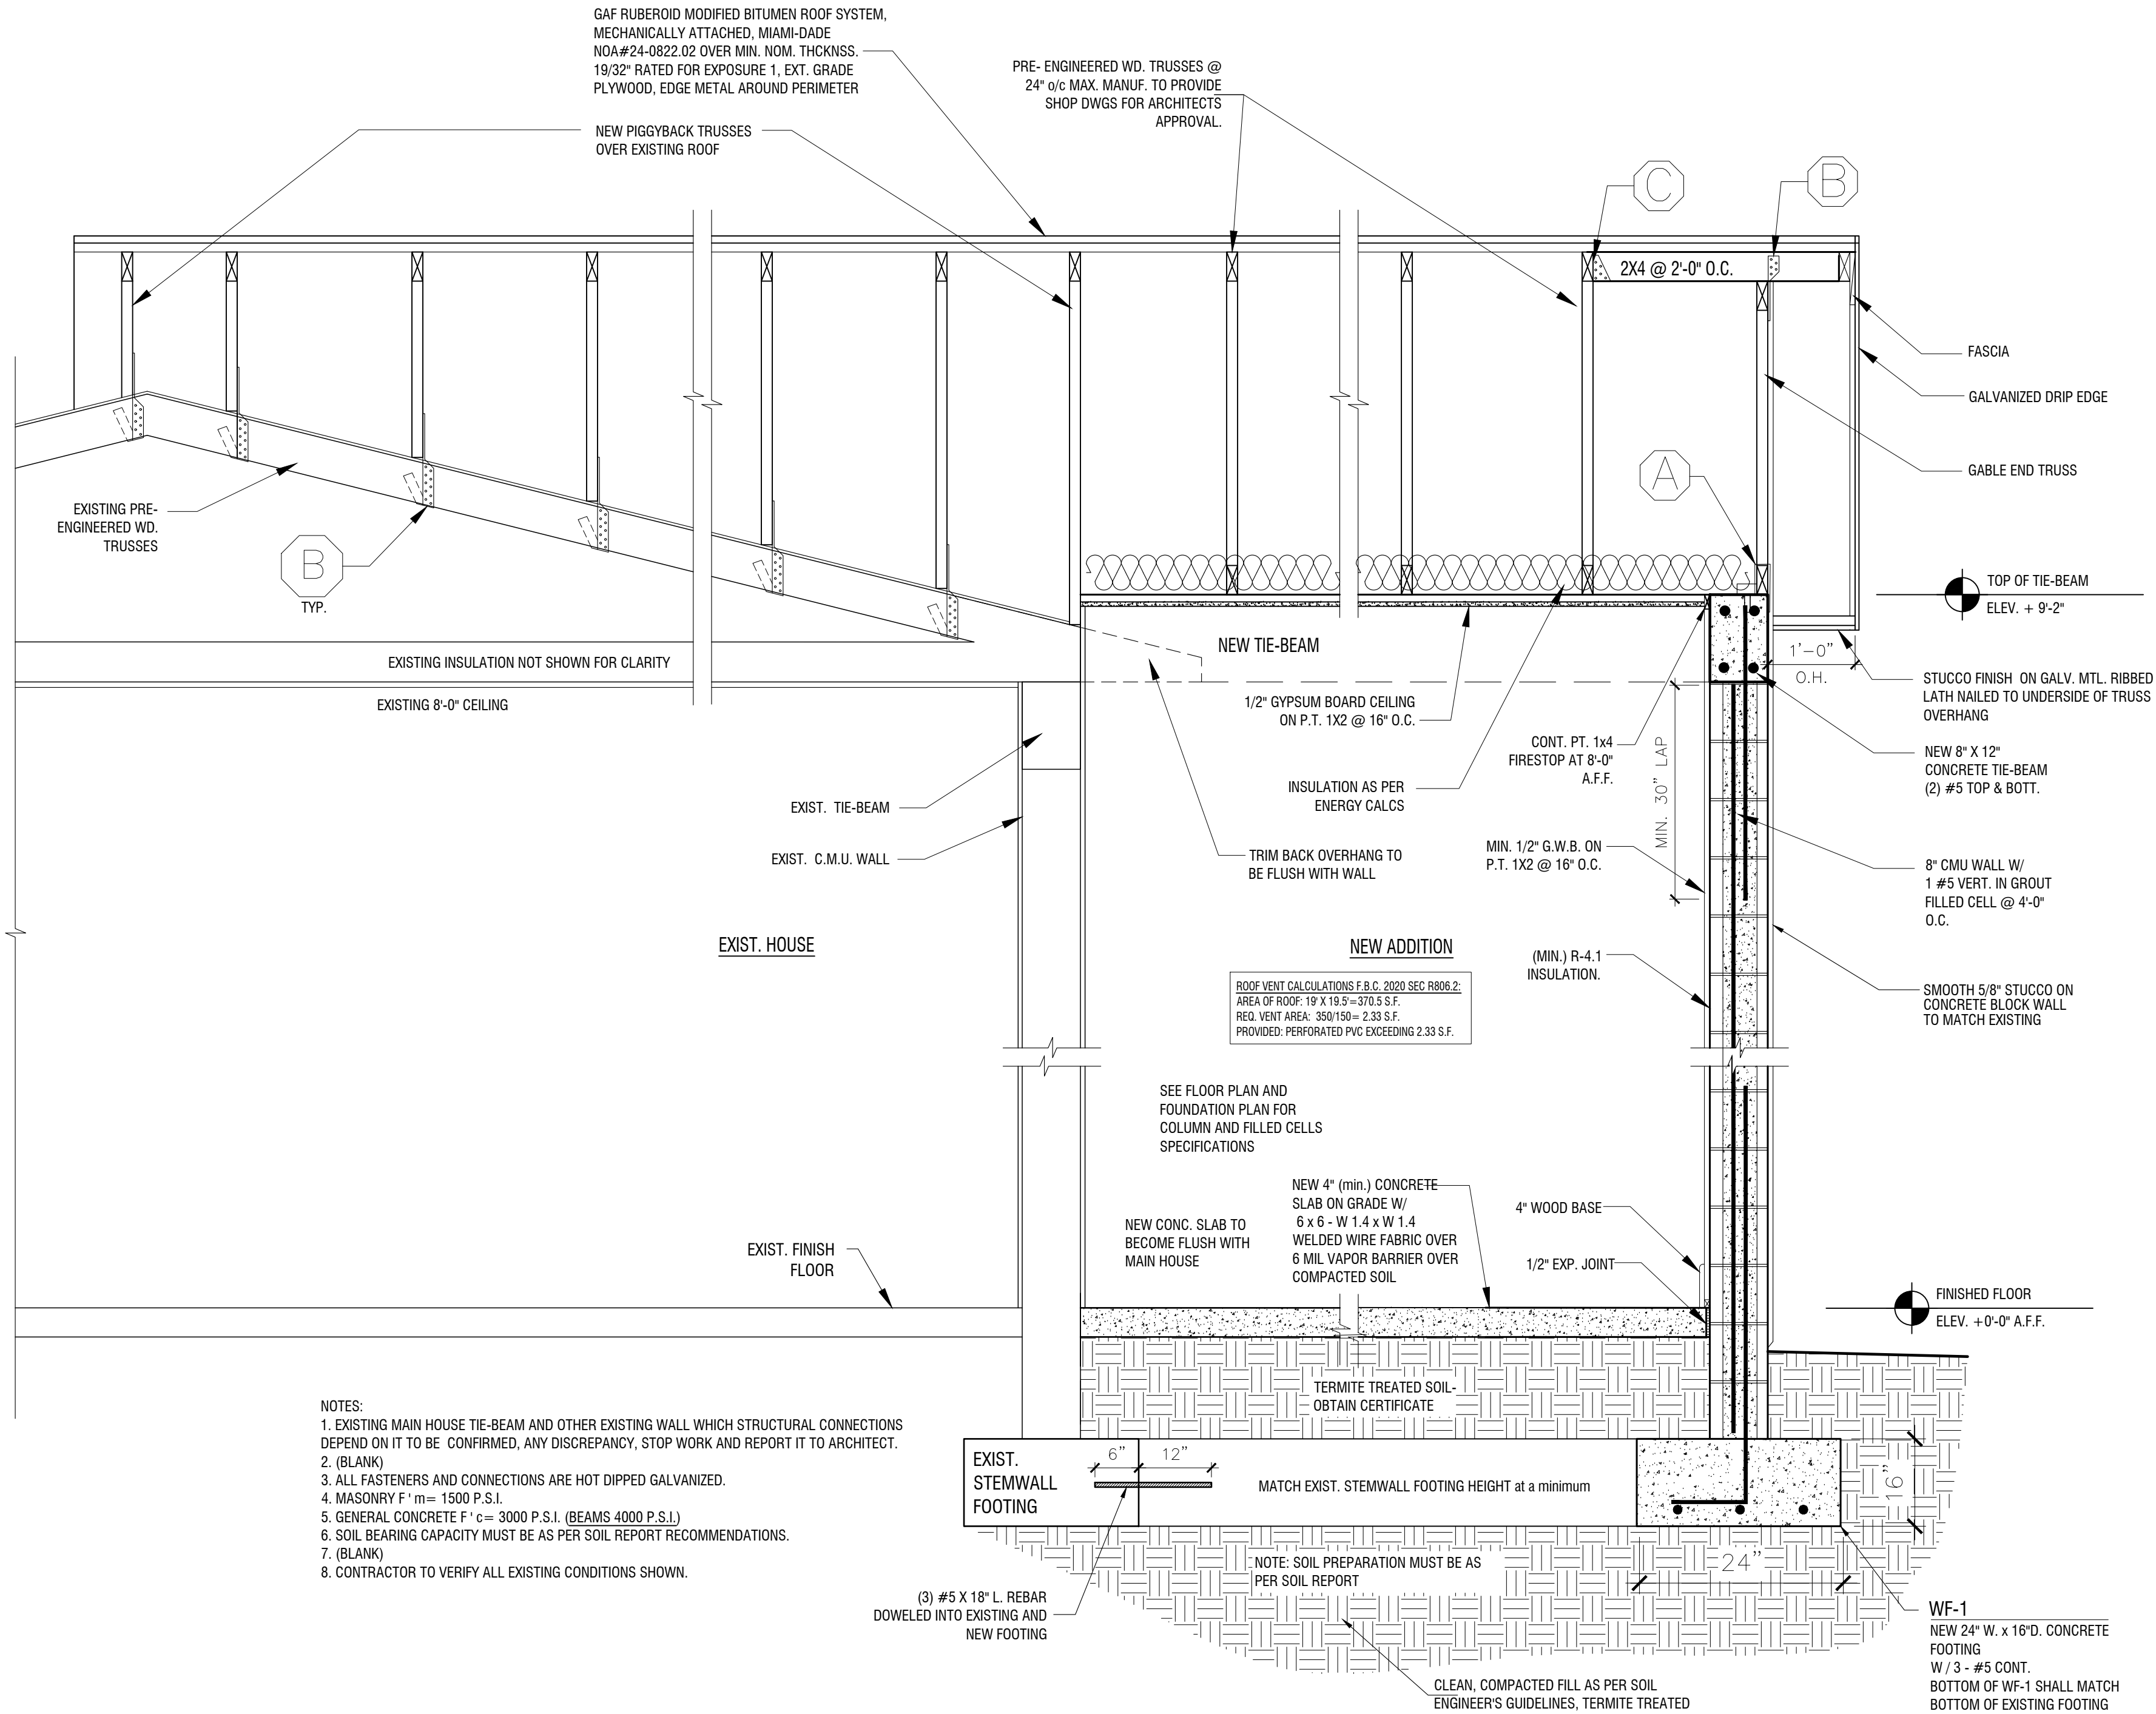

- NOTES:
- EXISTING MAIN HOUSE TIE-BEAM AND OTHER EXISTING WALL WHICH STRUCTURAL CONNECTIONS DEPEND ON IT TO BE CONFIRMED, ANY DISCREPANCY, STOP WORK AND REPORT IT TO ARCHITECT.
 - (BLANK)
 - ALL FASTENERS AND CONNECTIONS ARE HOT DIPPED GALVANIZED.
 - MASONRY F' m = 1500 P.S.I.
 - GENERAL CONCRETE F' c = 3000 P.S.I. (BEAMS 4000 P.S.I.)
 - SOIL BEARING CAPACITY MUST BE AS PER SOIL REPORT RECOMMENDATIONS.
 - (BLANK)
 - CONTRACTOR TO VERIFY ALL EXISTING CONDITIONS SHOWN.

1 CROSS SECTION A
SCALE: 3/4" = 1'-0"

DEMETRIOS ARCHITECT

CHRISTOPoulos

KINO-PAUL RICHARDS PROJECT MANAGER

STATE LIC. AR072604

434 E. 13th STREET

DEERFIELD BEACH

FL 33441

954 821 6707

www.demetriosdesign.net

ADDITION TO:
YONIQUE GORDON
RESIDENCE

6820 NW 25th STREET, SUNRISE FL, 33313

ARCHITECT'S SEAL

DATE: 5/1/2025

DRAWN BY: KPR

CHECKED BY: DLC

SHEET NUMBER

S-2 OF 14